


Do Not Scale off the Drawings. Verify All Dimensions and Levels on Site prior to Commencing Work.
Copyright Ashton Mitchell Ltd ©

Rev.	Description	Date
A	Building Consent Issue	28/04/2017
B	Tender	N/A

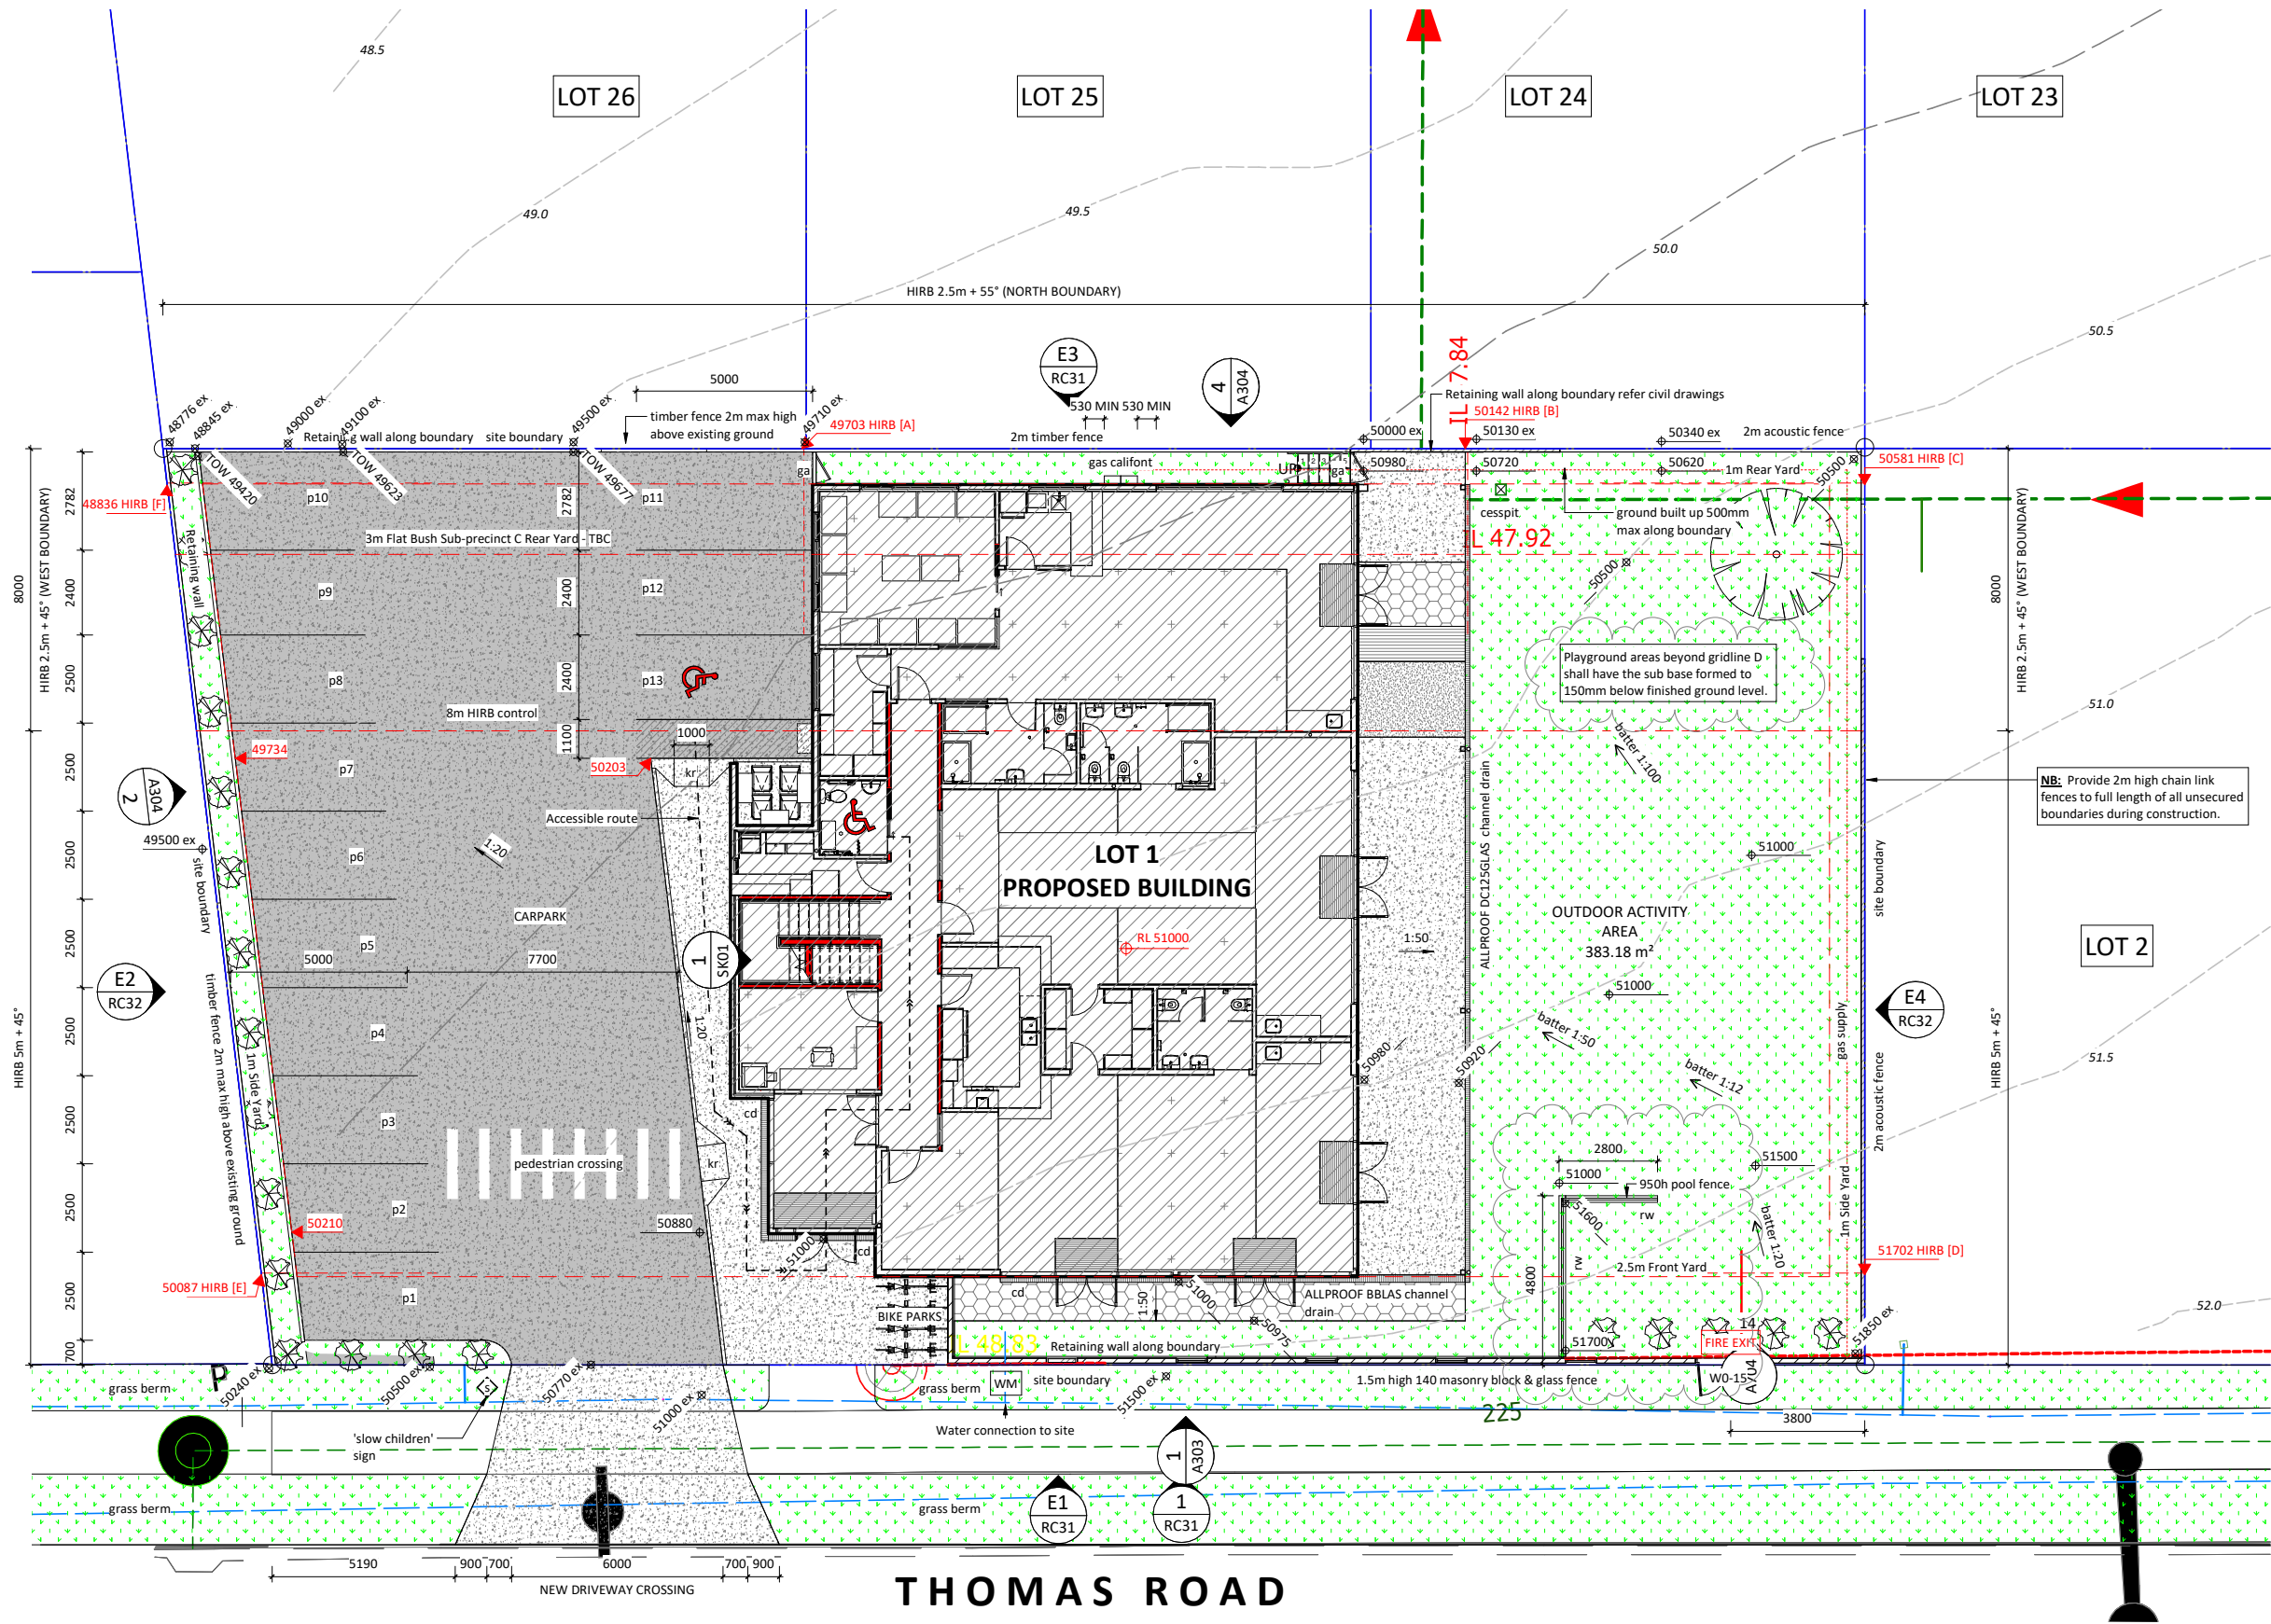

KEY LEGEND

- Asphalt paving
- Concrete paving
- Landscape / grass
- Soft Fall
- Permeable paving
- Timber decking
- Sand pit
- Proposed Levels
- Existing Level
- Existing Contours

ABBREVIATIONS

- kr = kerb ramp
 - cp = cesspit
 - cd = channel drain
 - rw = retaining wall
 - ga = gate
 - sanitary
 - storm water
 - watermain
- Refer Civil drawings for all services.



ashtonmitchell
e info@ashtonmitchell.com
p +64 9 366 1751
f +64 9 366 1752
ashtonmitchell.com

105 Wellesley Street West.
PO Box 90674 AMSC
Auckland 1142, New Zealand

project name
**THOMAS ROAD
CHILDCARE CENTRE**
**64 THOMAS ROAD, FLAT
BUSH**
HUGH GREEN LIMITED
sheet name
SITE PLAN

scale
@ A1 = 1 : 100
date
25/05/2017
sheet number
1625

A3 = scale x 2
job
1625
revision

TENDER DRAFT

A151 B

1 OVERALL SITE PLAN
1 : 100